

Notes

The information contained in this document is copyright and may not be used or reproduced for any other project or purpose.

Verify all dimensions and levels on site and report any discrepancies to dwp for direction prior to the commencement of work.

Drawings are to be read in conjunction with all other contract documents.


Use figured dimensions only. Do not scale from drawings. dwp cannot guarantee the accuracy of content and format for copies of drawings issued electronically. The completion of the Issue Details Checked and Authorised section is confirmation of the status of the drawing. The drawing shall not be used for construction unless endorsed 'For Construction' and authorised for issue.

© Copyright 2011 dwp.
ALL RIGHTS RESERVED.
Reproduction prohibited unless authorised in writing by dwp.

STANDARD ABBREVIATIONS

MASTERPLAN

- LIBRARY
- CAFE
- VIC
- MAIN ENTRY
- SHOP TENANCY
- CIRCULATION
- LIFT
- STORAGE
- BINS STORE
- WC
- TENANCY WC
- PLAZA

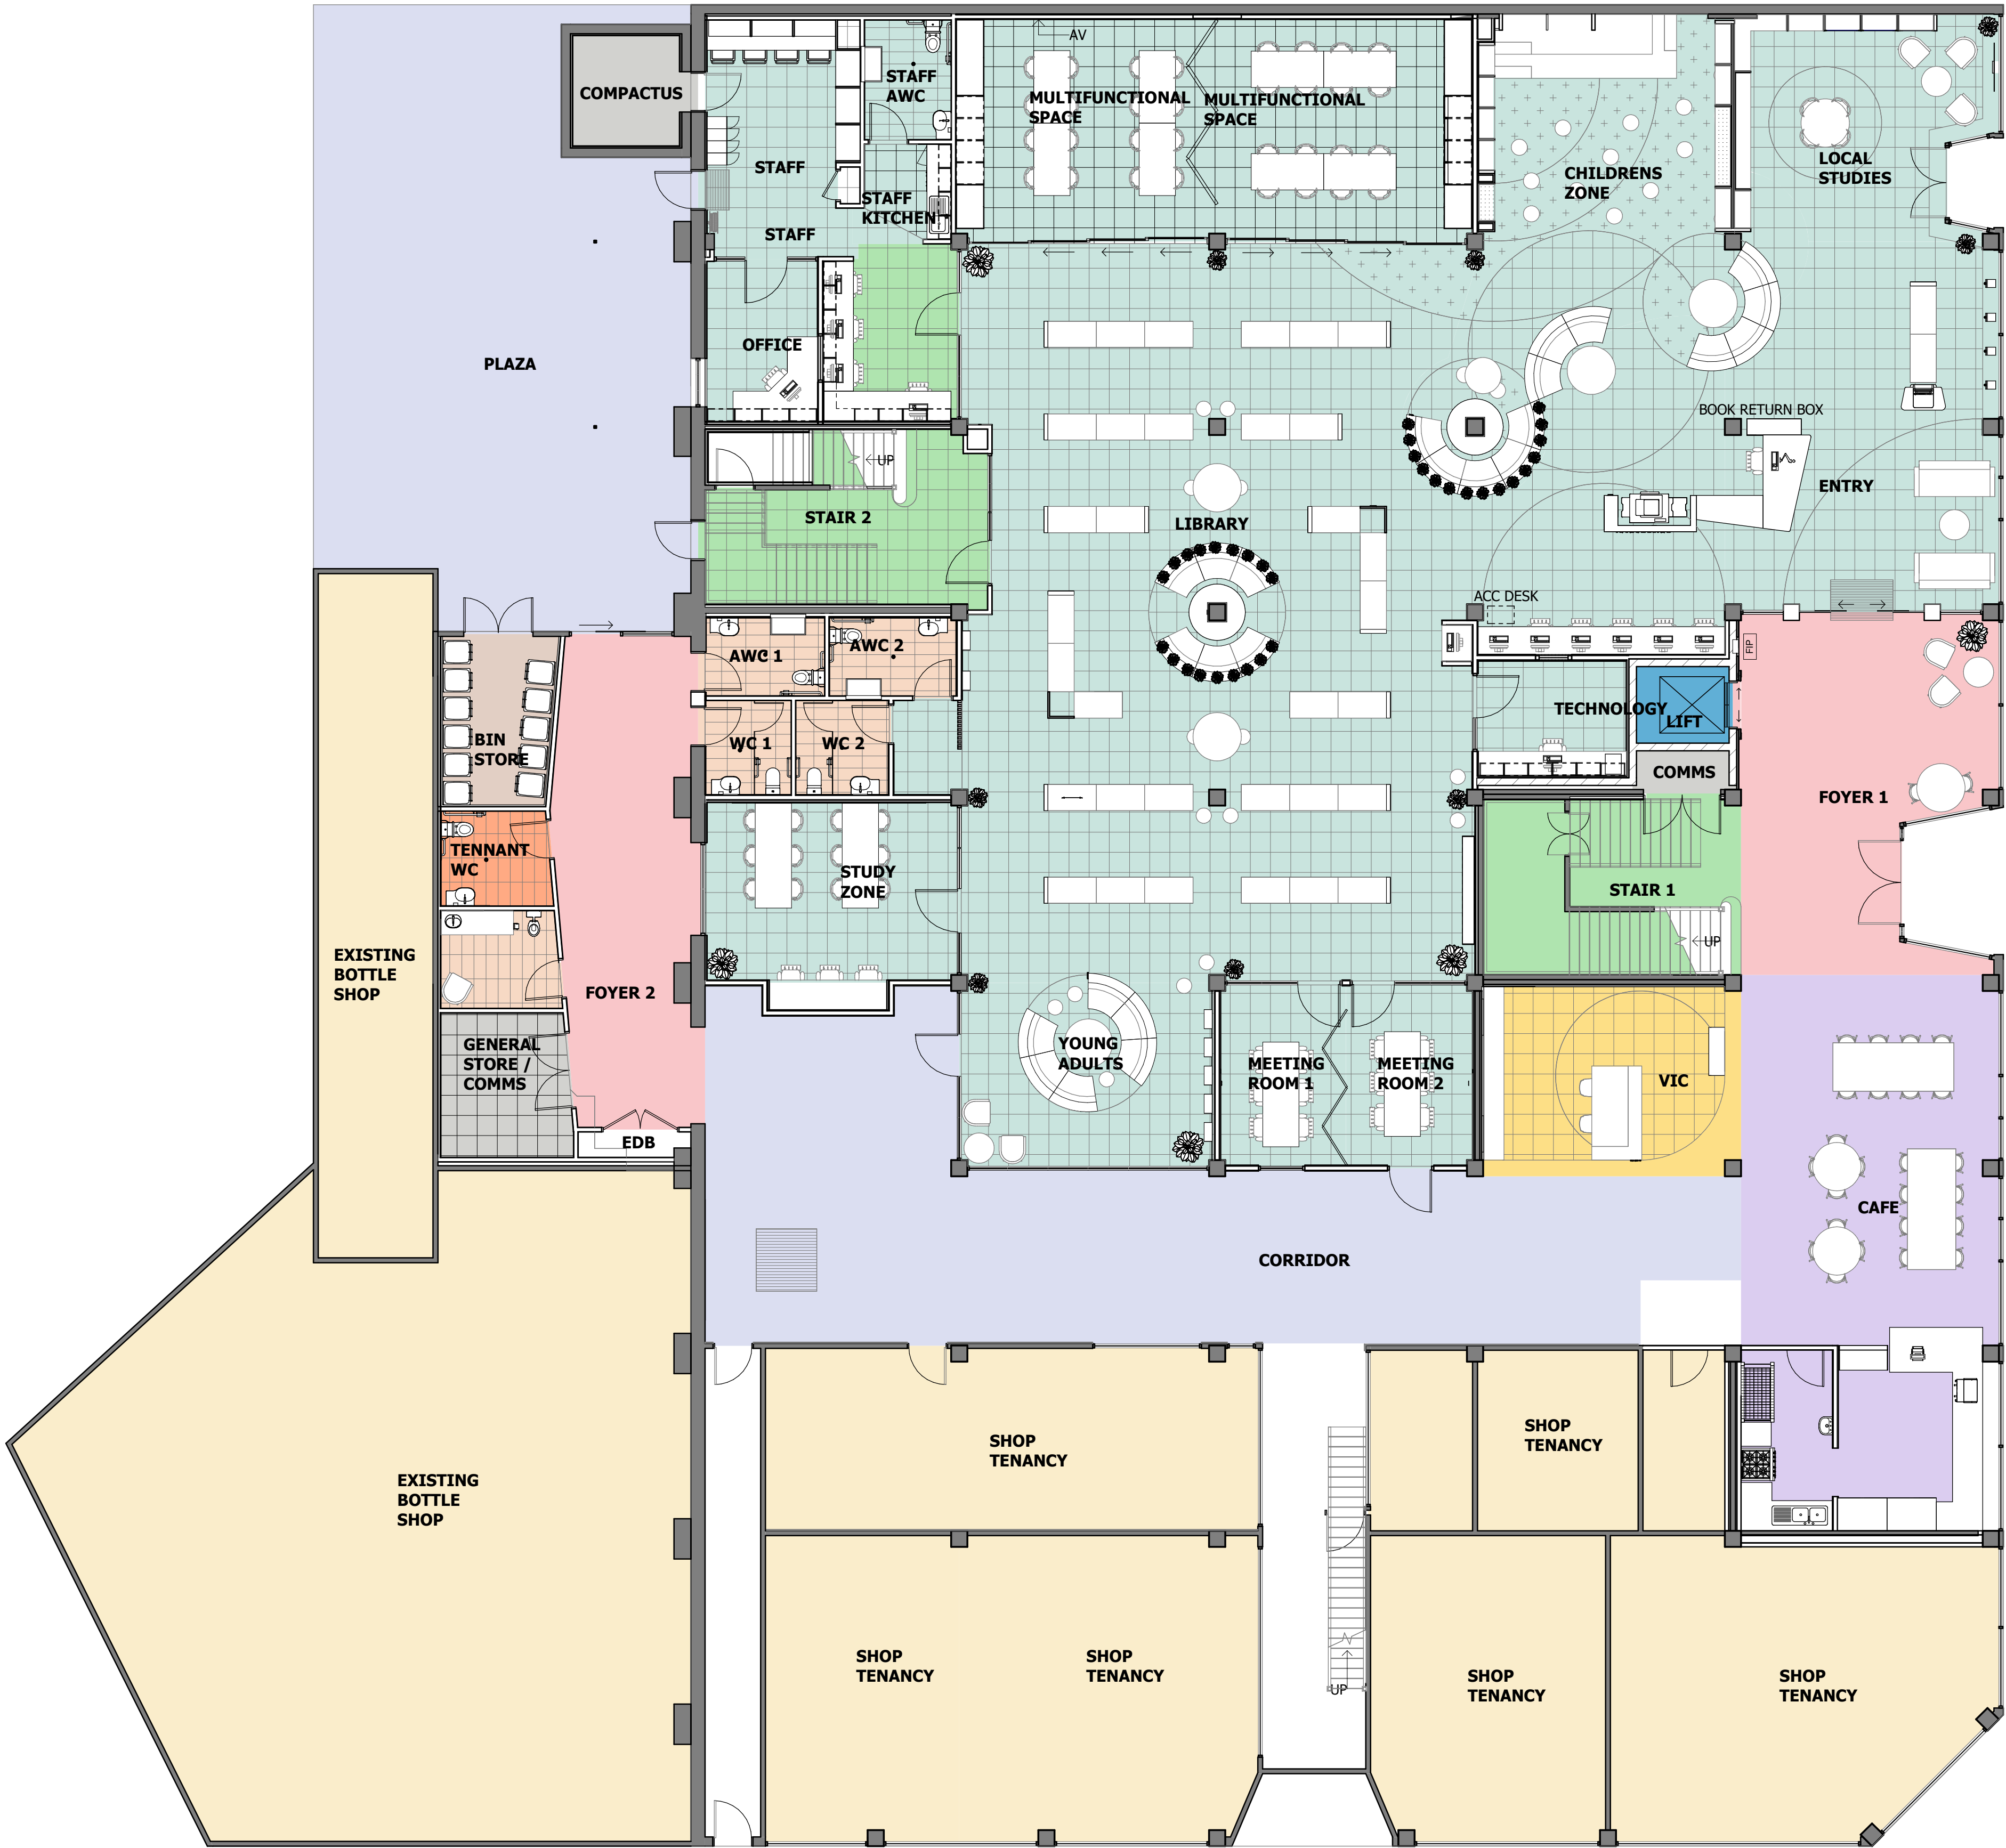

DESIGN DEVELOPMENT
NOT TO BE USED DURING CONSTRUCTION

E	90% DD	01.03.22	JB	DH
D	FOR INFORMATION	12.11.21	JB	DH
C	FOR INFORMATION	29.10.21	JB	DH
B	FOR INFORMATION	30.09.21	JB	DH
A	FOR INFORMATION	30.08.21	JB	DH

Issue	Description	Date	Chk	Auth
-------	-------------	------	-----	------

Architect/ Designer
dwp
www.dwp.com

Client
UPPER HUNTER SHIRE COUNCIL

Project
SCONE LIBRARY DEVELOPMENT

Location
167 KELLY STREET, SCONE

Project Number
21-0135

Drawing Session
DRAWING SESSION

Drawing
MASTERPLAN -
GROUND FLOOR
SHEET NAME (LOCAL LANGUAGE)

Scale (A1)
As indicated

Date Printed
1/03/2022 11:14:43 AM

Drawing Number
A1100

Issue
E

A1100

E

